



GANDHINAGAR AT ALWAR  
 EXISTING BUILDING BAL BHARTI T. COLLEGE, ALWAR

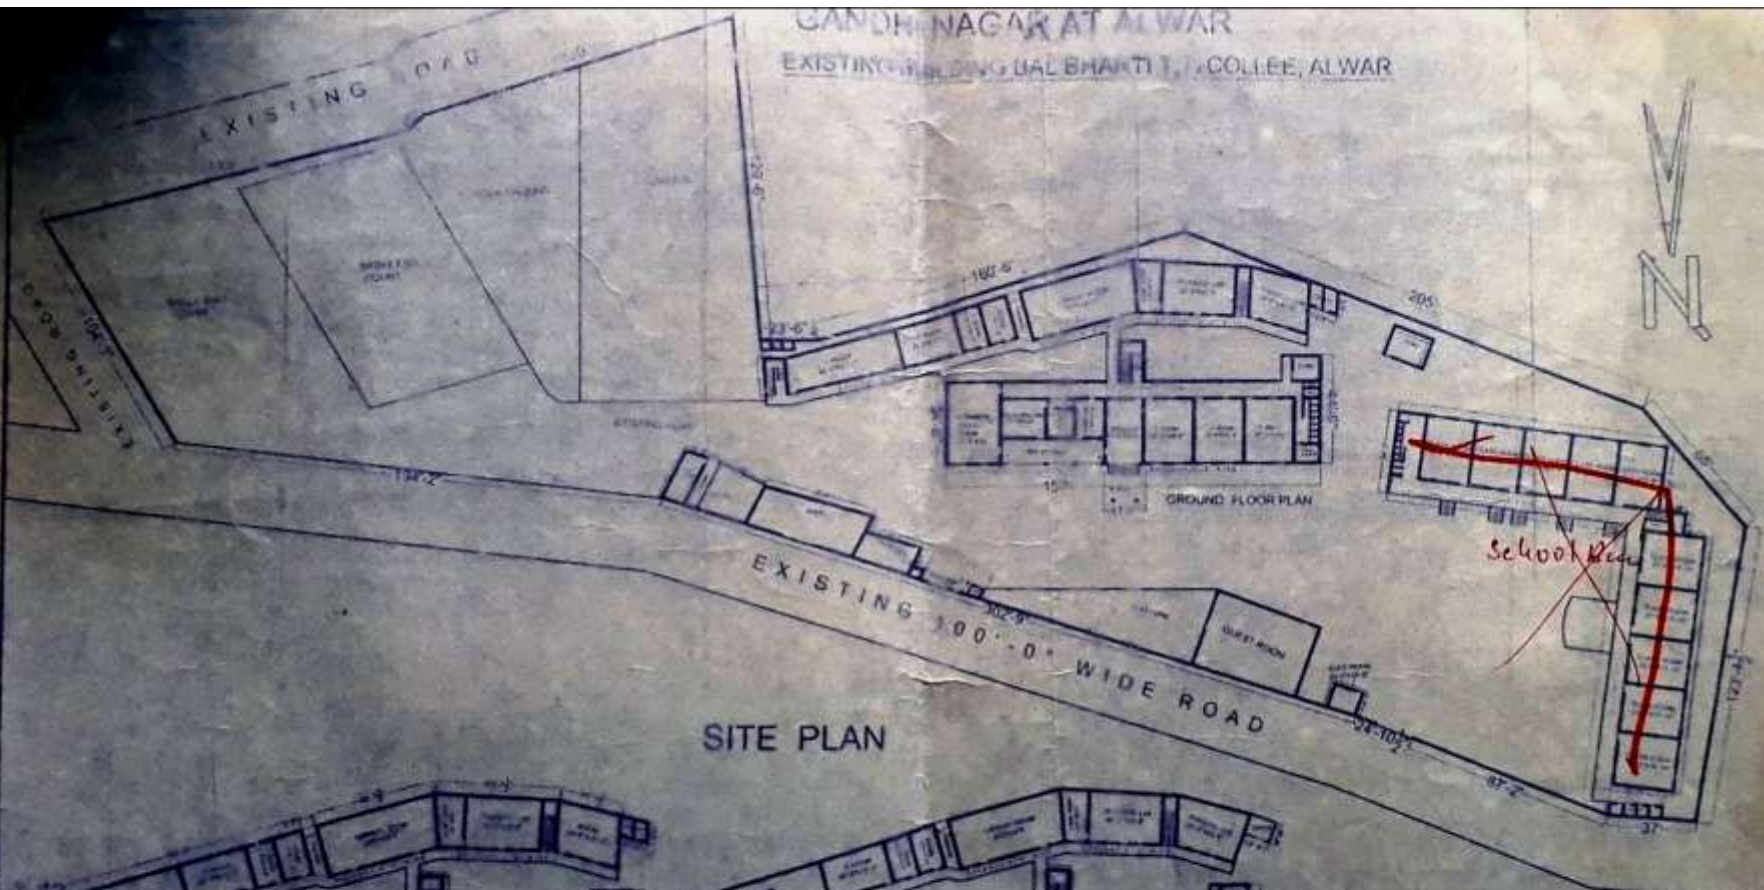

SITE PLAN

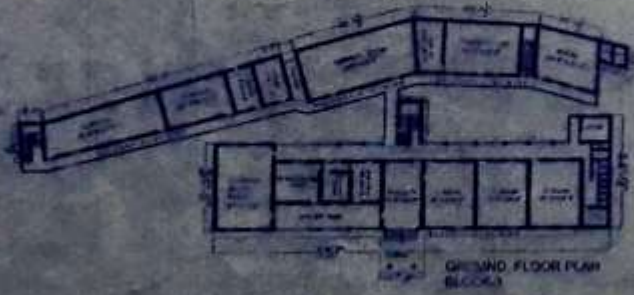

कृष्णाचतार गुप्त  
 सहायक अभियन्ता

रा.नि.वि. उपकरण-द्वितीय, अलवर  
 गौरीदेवी राजकीय महिला महाविद्यालय  
 अलवर (राज.)

PLOT AREA = 12000.00 SQ.YD. 10046.51 SQ.MT.  
 BUILT UP AREA BLOCK-1 = (G.F.) 10429.82 SQ.Ft = 1156.76 SQ.Yds = 979.12 SQ.Mts.  
 = (F.F.) 10429.82 SQ.Ft = 1156.76 SQ.Yds = 979.12 SQ.Mts.  
 = (S.F.) 3177.0 SQ.Ft = 353.0 SQ.Yds = 290.11 SQ.Mts.